



12-1000A STEVENSON

12-1000A STEVENSON
12-1000A STEVENSON
12-1000A STEVENSON

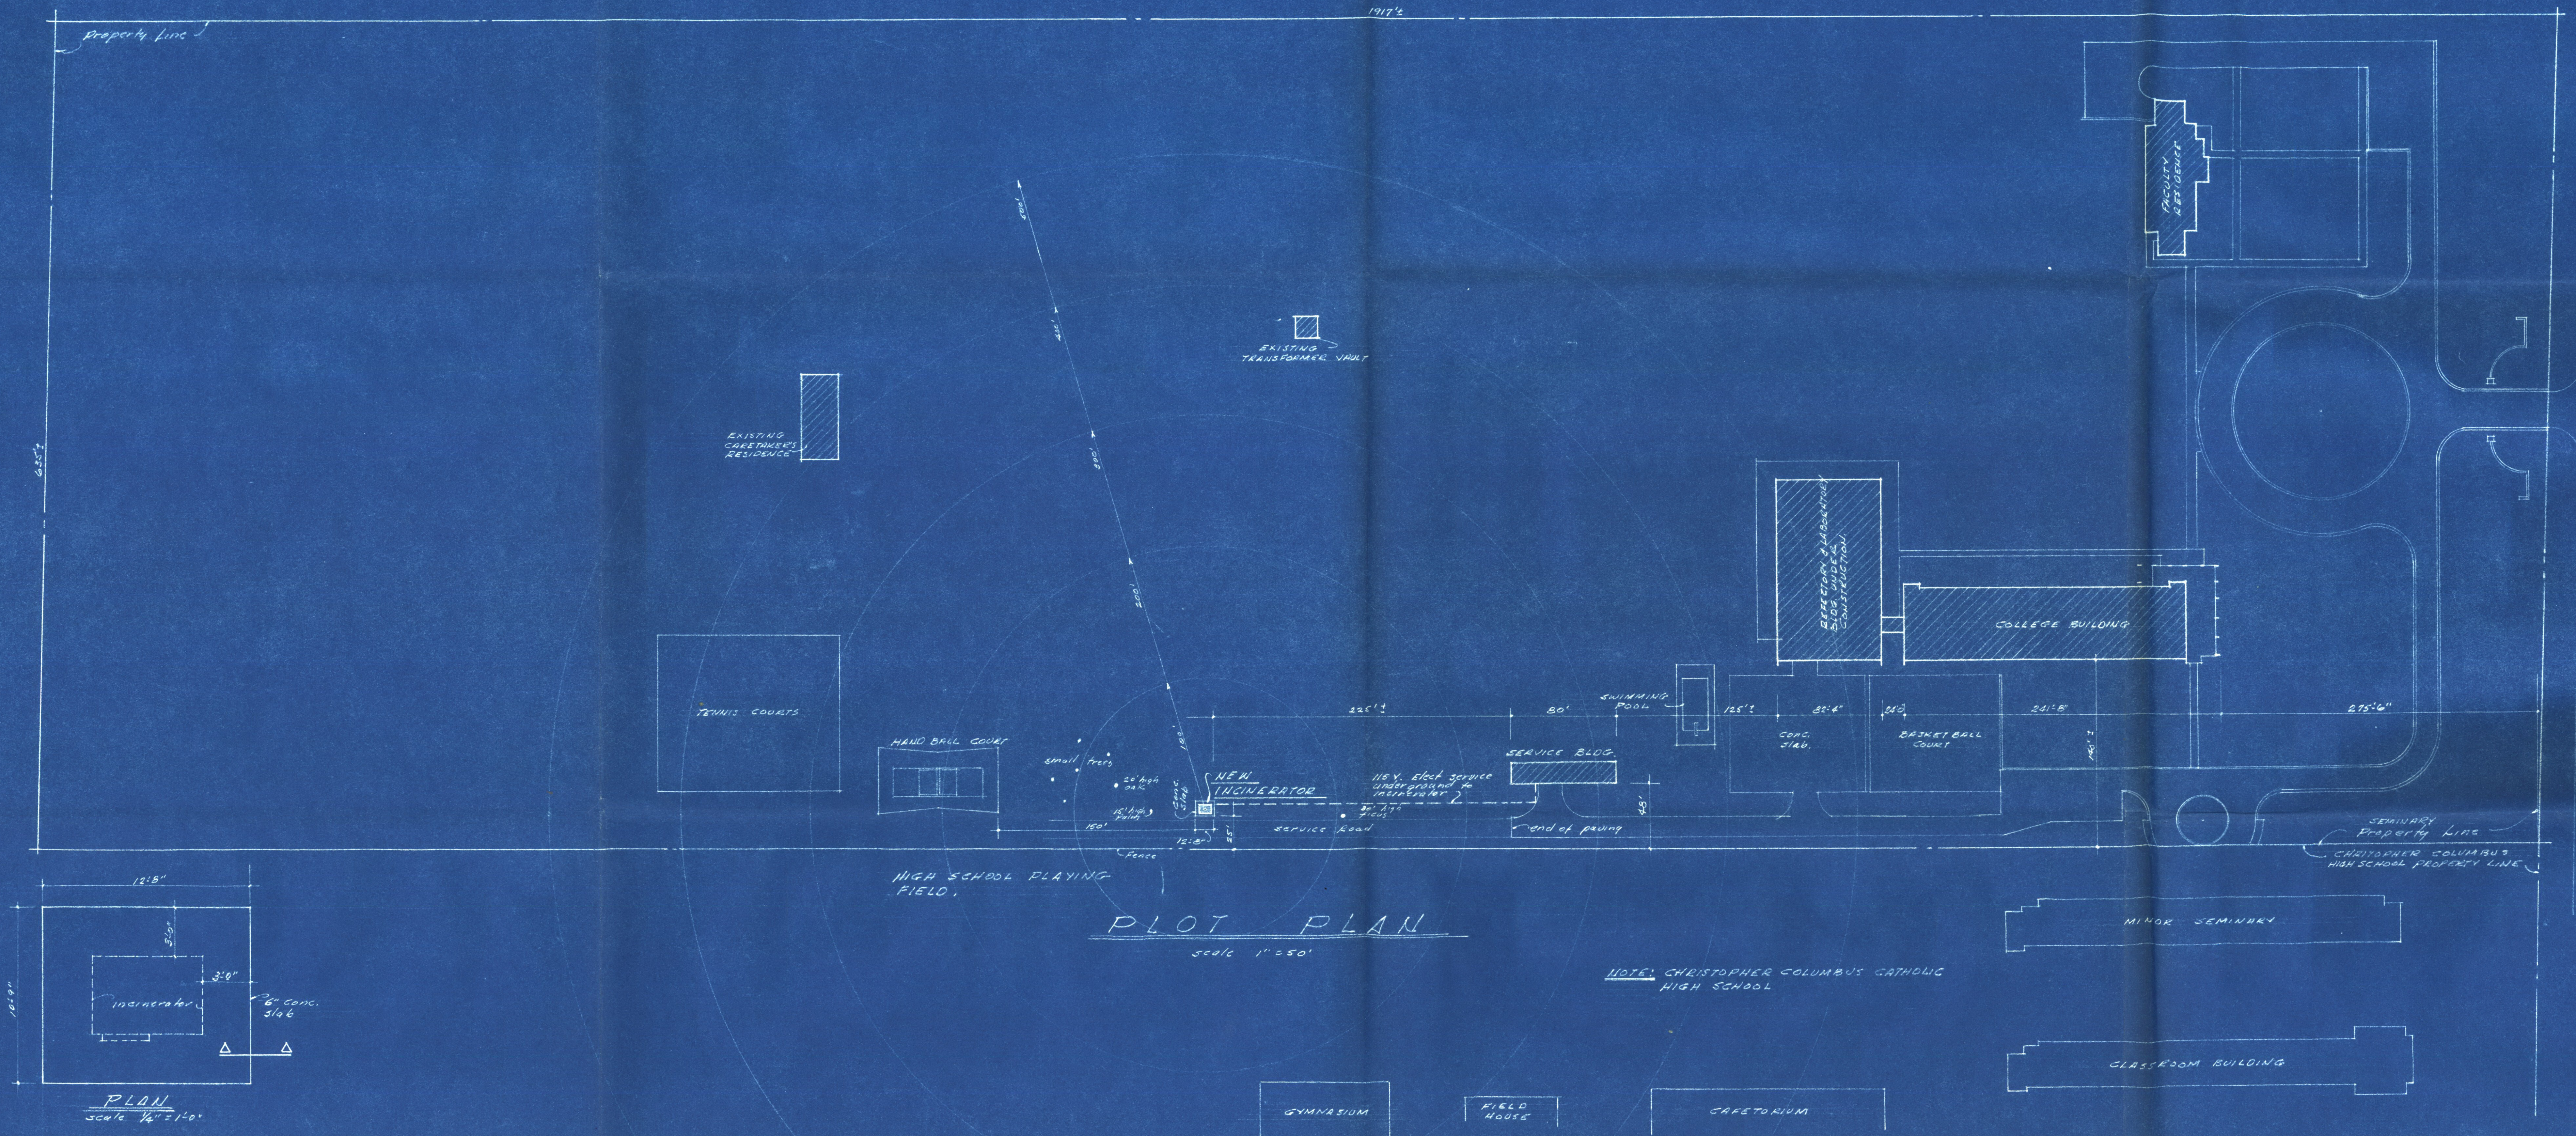

AN INCINERATOR FOR ST. JOHN VIANNEY SEMINARY MIAMI, FLORIDA FOR COLEMAN F. CARROLL AS BISHOP OF THE DIOCESE OF MIAMI		SHEET 1
THOMAS J. MADDEN JR., A.I.A. 240 N.E. 17 STREET		DATE 12-14-74 CONTR. 950
ARCHITECT MIAMI, FLORIDA		

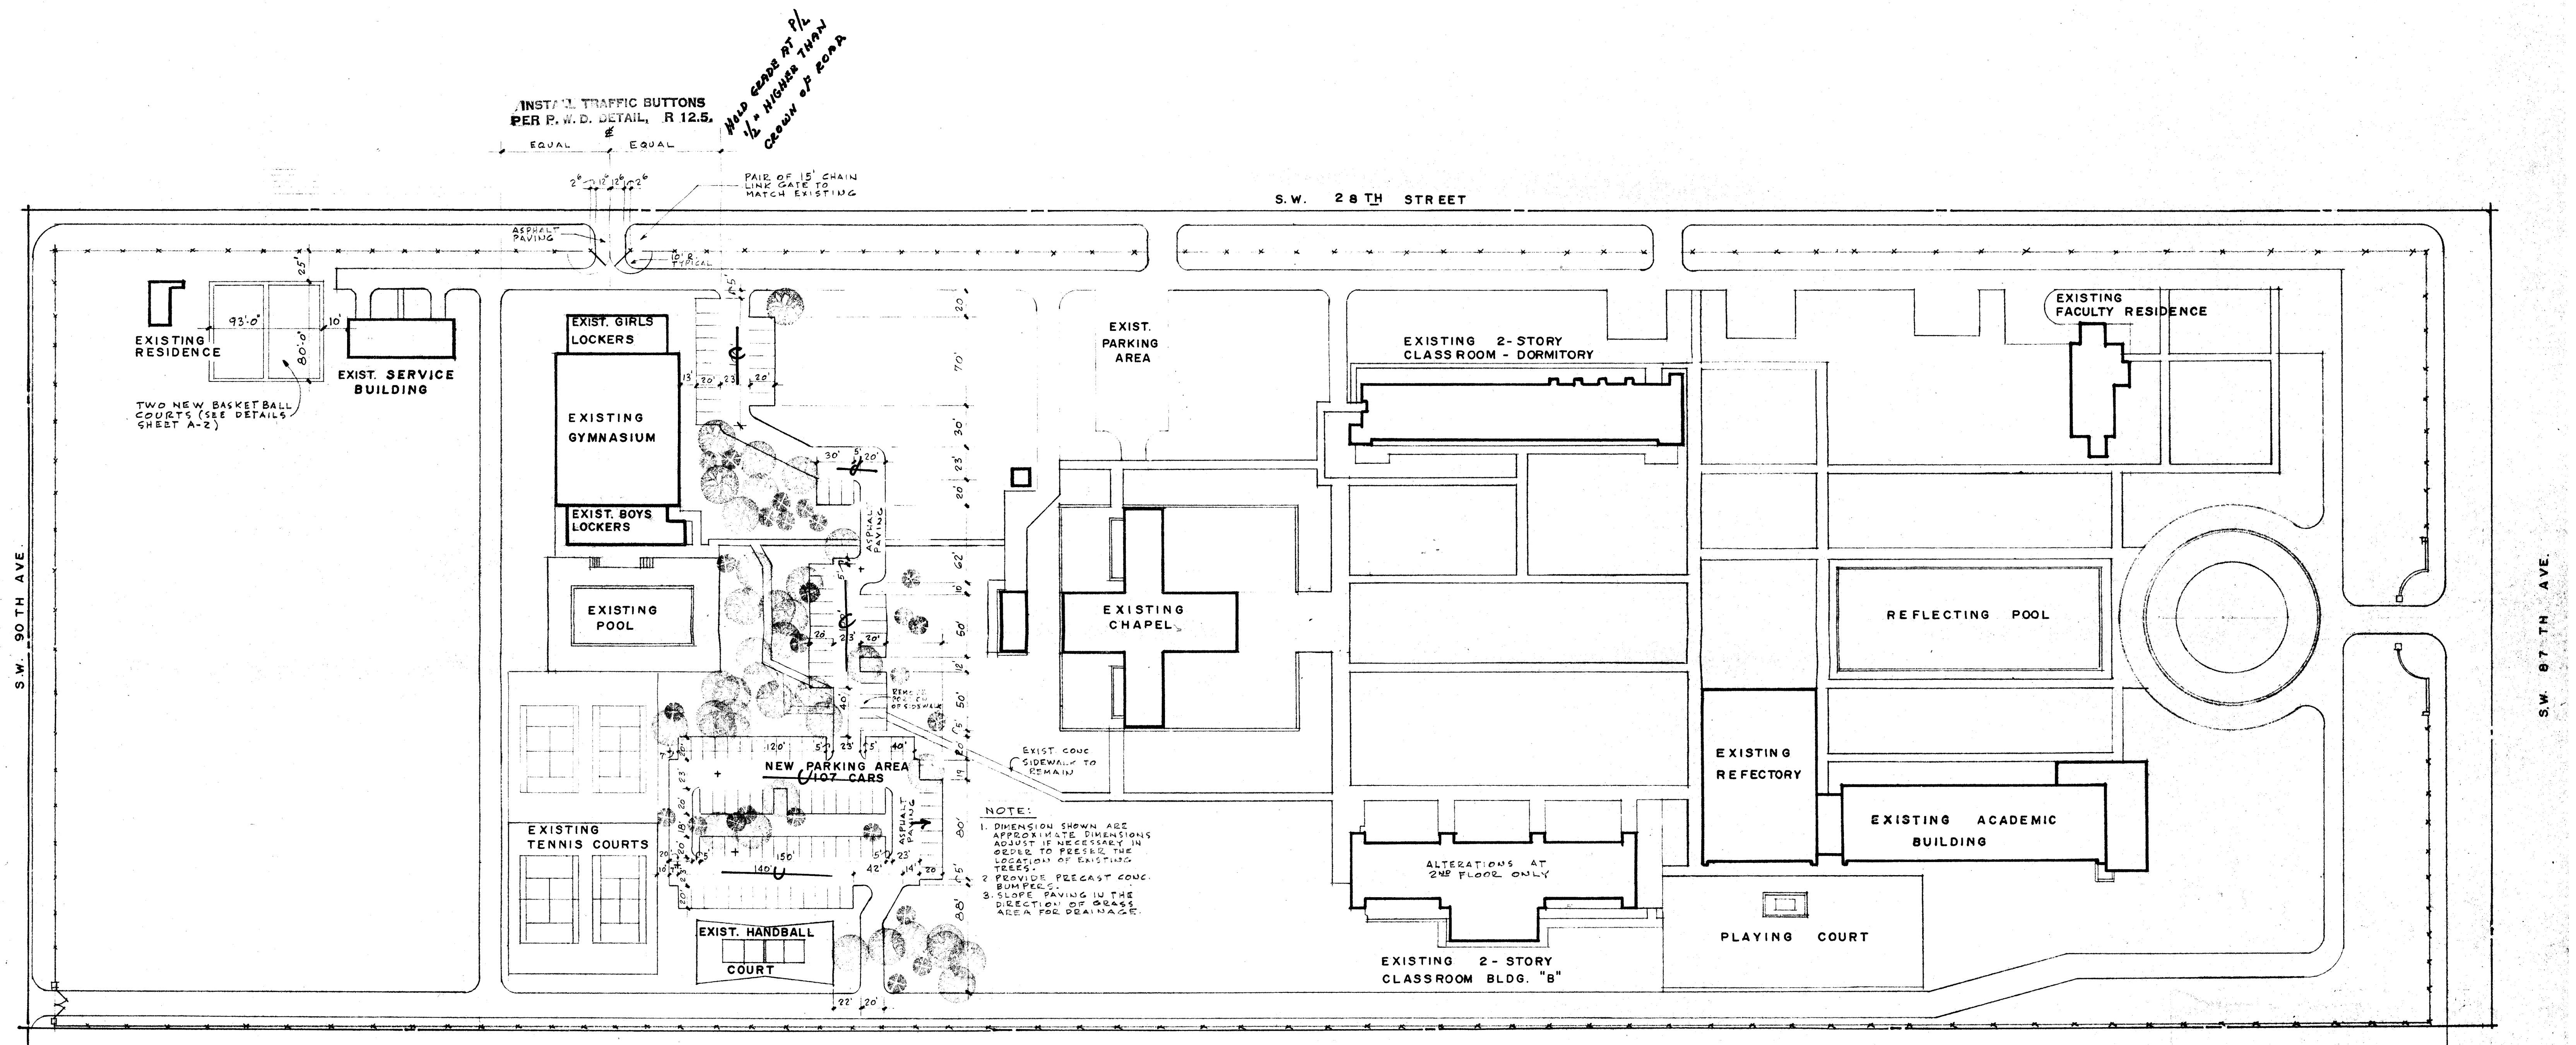

MASTER SITE PLAN


1" = 60'

*Proposed changes OK
John Carroll 10/15/77
Derek 10/15/77*

APPROVED FOR THE RECORD
WITH PUBLIC WORKS DEPARTMENT
1. STANDARD DETAILS R-12.5 SUB.
2. SEE SHEET 232-2 PWD

TREE LEGEND

- EXIST. OAKS TO REMAIN
- EXIST. PALMETTOS TO REMAIN
- + EXIST. PALMETTOS TO BE REMOVED

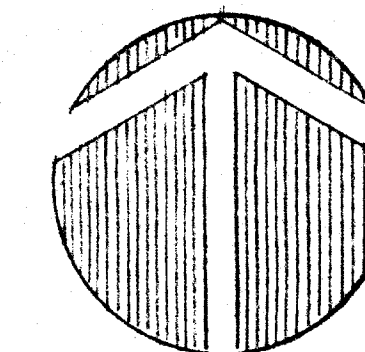

LEGAL

THE NORTH HALF OF THE S.E. 1/4 OF THE N.E. 1/4
AND THE N.E. 1/4 OF THE S.W. 1/4 OF THE N.E. 1/4
OF SECTION 16, TOWNSHIP 54 SOUTH, RANGE 40
EAST, DADE COUNTY, FLORIDA.

FINAL PLOT USE PLAN APPROVAL.
ANY MODIFICATION OF THIS PLAN WILL
REQUIRE APPROVAL BY A PUBLIC HEARING.

*APR 10
6/23/77*

NO.	DATE	REVISIONS	BY	DATE	REVISIONS	BY

A TAQUECHEL ASSOC INC
architects engineers planners

Drawings and Specifications as instruments of service are and shall remain the property of the Architect whether the Project for which they are made is executed or not. They are not to be used by the Owner on other projects or extensions to this Project except by agreement in writing and with appropriate compensation to the Architect.

ADDITION & ALTERATION TO
ST BRENDAN'S HIGH SCHOOL
2900 SW 87TH AVE, MIAMI FLORIDA

drawn L. O. checked AT date MAY 4, 1977 job no. 76-050

sheet 1 of 10
A-1
A-7

~~Buy 9/26/88~~

16- 54- 40

ZONING HEARING COPY

ZAB NO SP 3772-59

CP 6932

OFFICE OF DADE COUNTY BUILDING DEPT.		
APPROVED	BY	DATE
ZONING	<i>Blair</i>	<i>12/17</i>
STRUCTURAL		
ELECTRICAL		
PLUMBING		
IF COPIES OF PLANS MUST BE AVAILABLE ON BUILDING SITE OR NO IN. ACTION WILL BE GIVEN		
REQUIRED INSPECTIONS		
LOT STAKES	BY	DATE
FOUNDATION		
FRAMING		
LINTEL		
FINAL CONST.		
ROUGH ELEC.		
FINAL ELEC.		
ROUGH PLBG.		
FINAL PLBG.		
WELLS		
SEPTIC TANKS		